



OLF COURSE
 FAS LLC

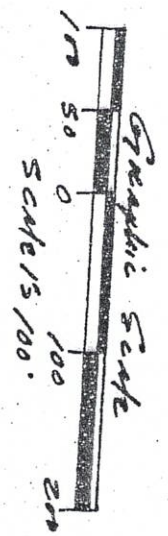

Line Table

Line	Bearing	Distance
1-1	N 55° 59' 48" W	564' 02.34" W
1-2	S 64° 02' 34" W	504' 01' 39" W
1-3	S 55° 59' 48" E	555' 59' 48" E
1-4	S 55° 59' 48" E	555' 59' 48" E
1-5	N 64° 02' 34" E	504' 01' 39" E

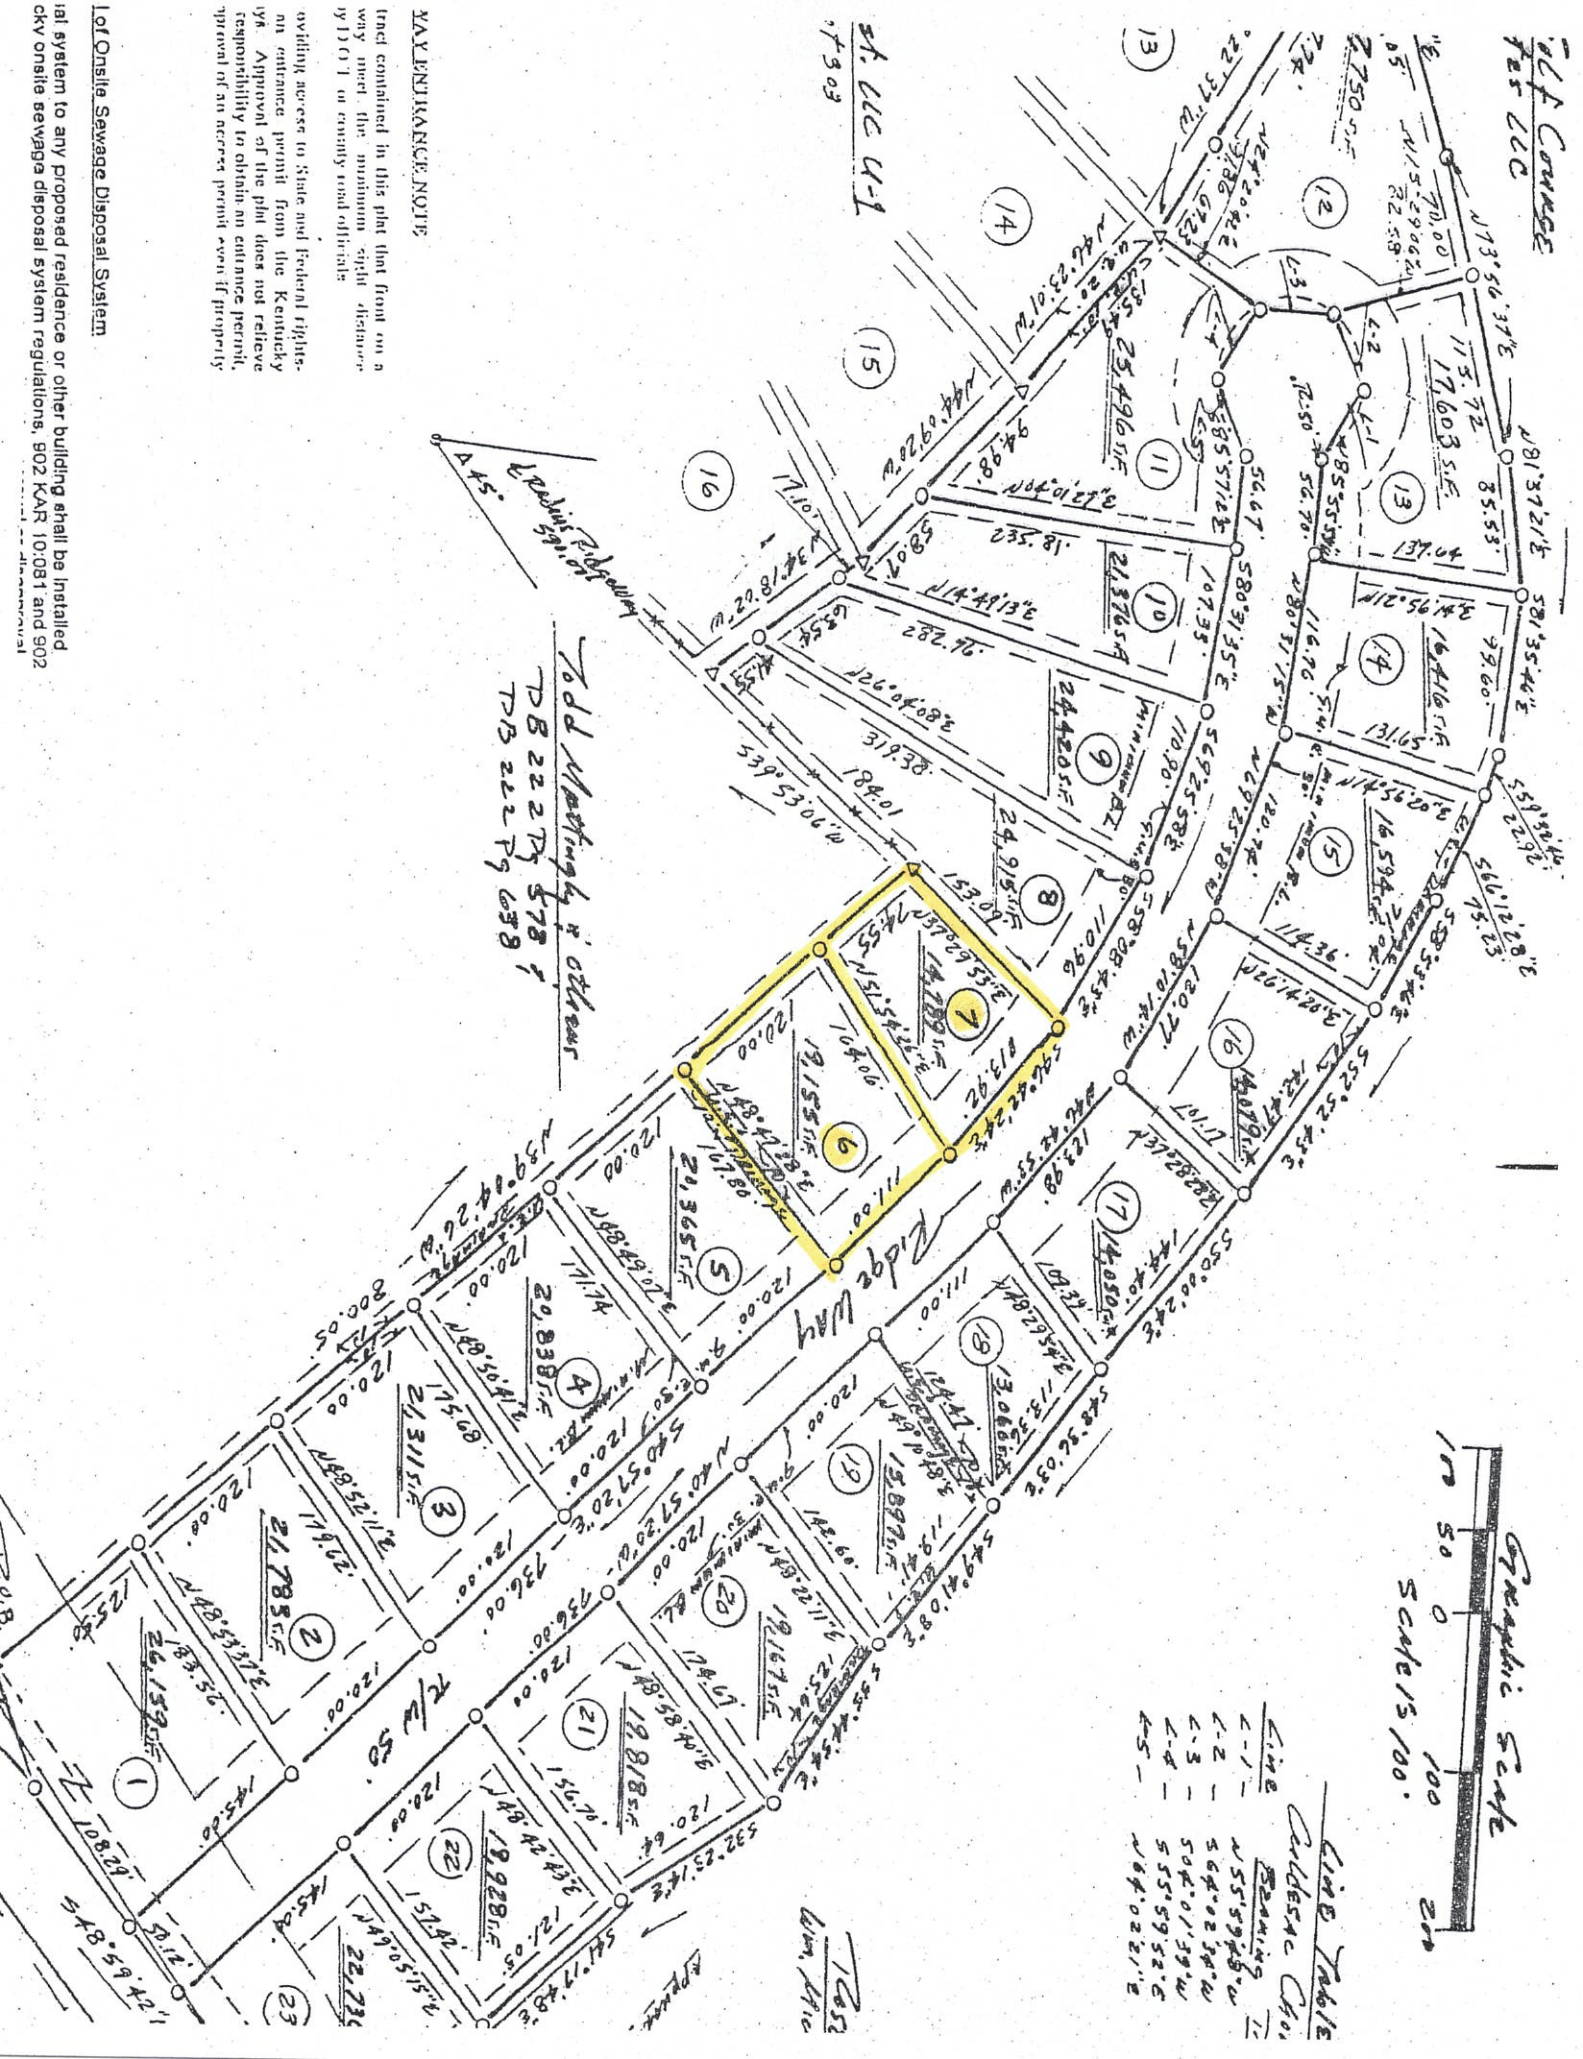

TAX EXEMPTION NOTE

Tract contained in this plat that from on a way meet the minimum right distance by 1) O.T. or recently road official

Lot Onsite Sewage Disposal System

al system to any proposed residence or other building shall be installed
 KY onsite sewage disposal system regulations, 902 KAR 10:081 and 902

Todd Mastaglio & others
 DB 222279 578
 TB 222279 638

Line Table